



Framing Plan

SCALE: 1/4" = 1'-0"

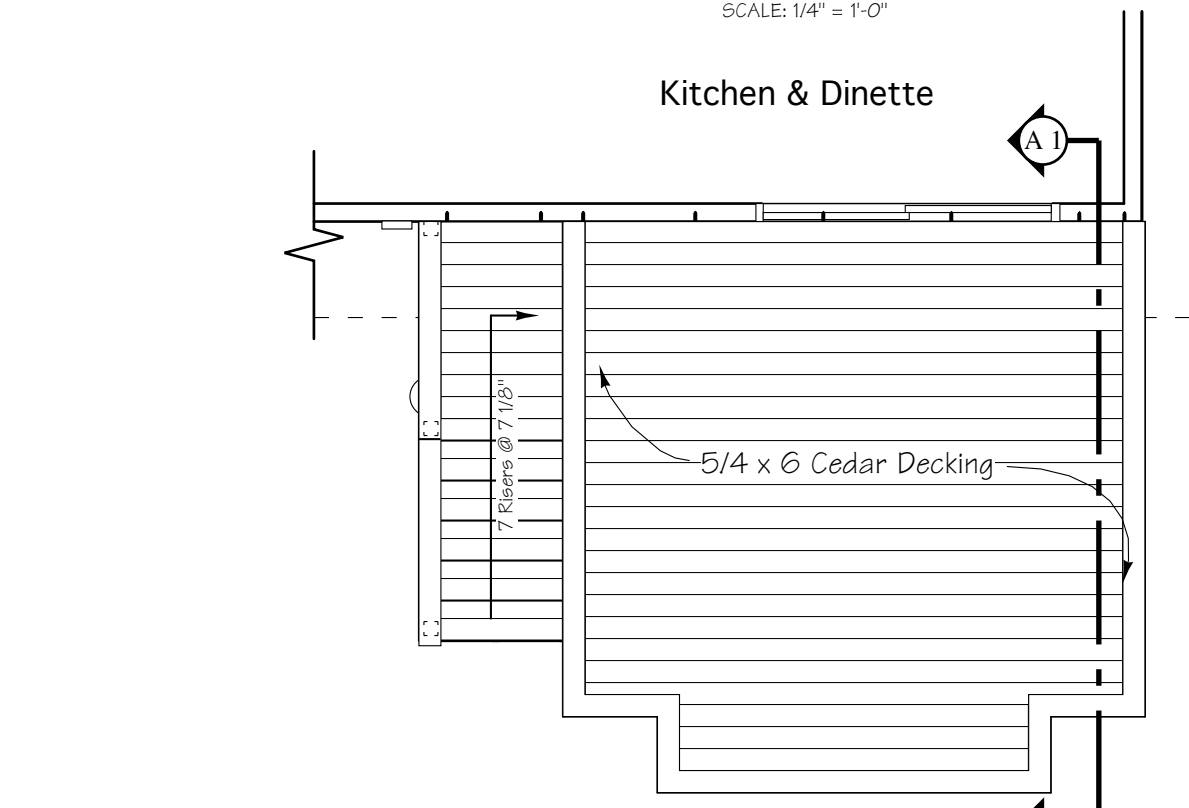


Top Elevation

SCALE: 1/4" = 1'-0"

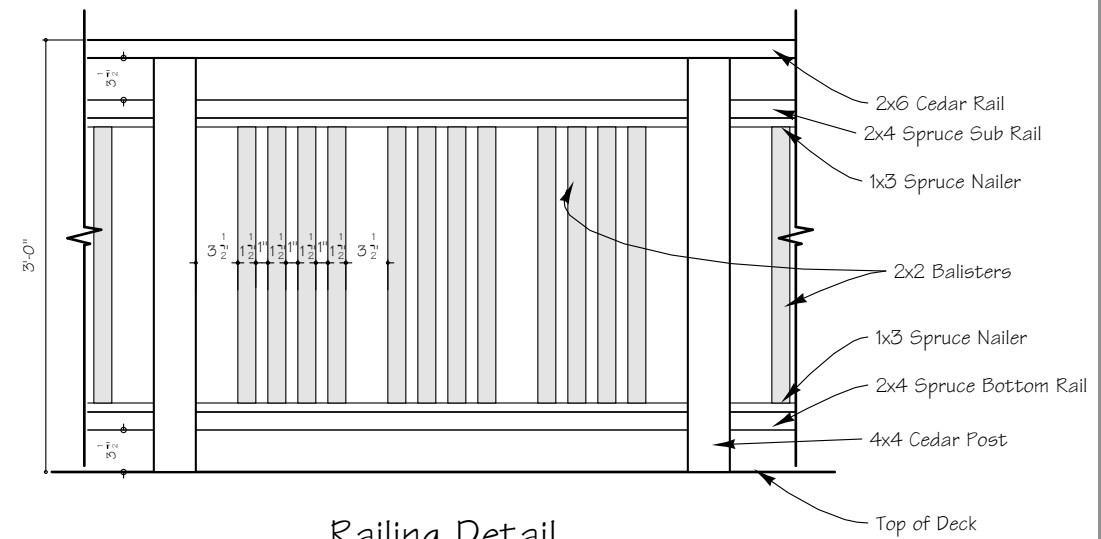

Railing Detail

SCALE: 3/4" = 1'-0"

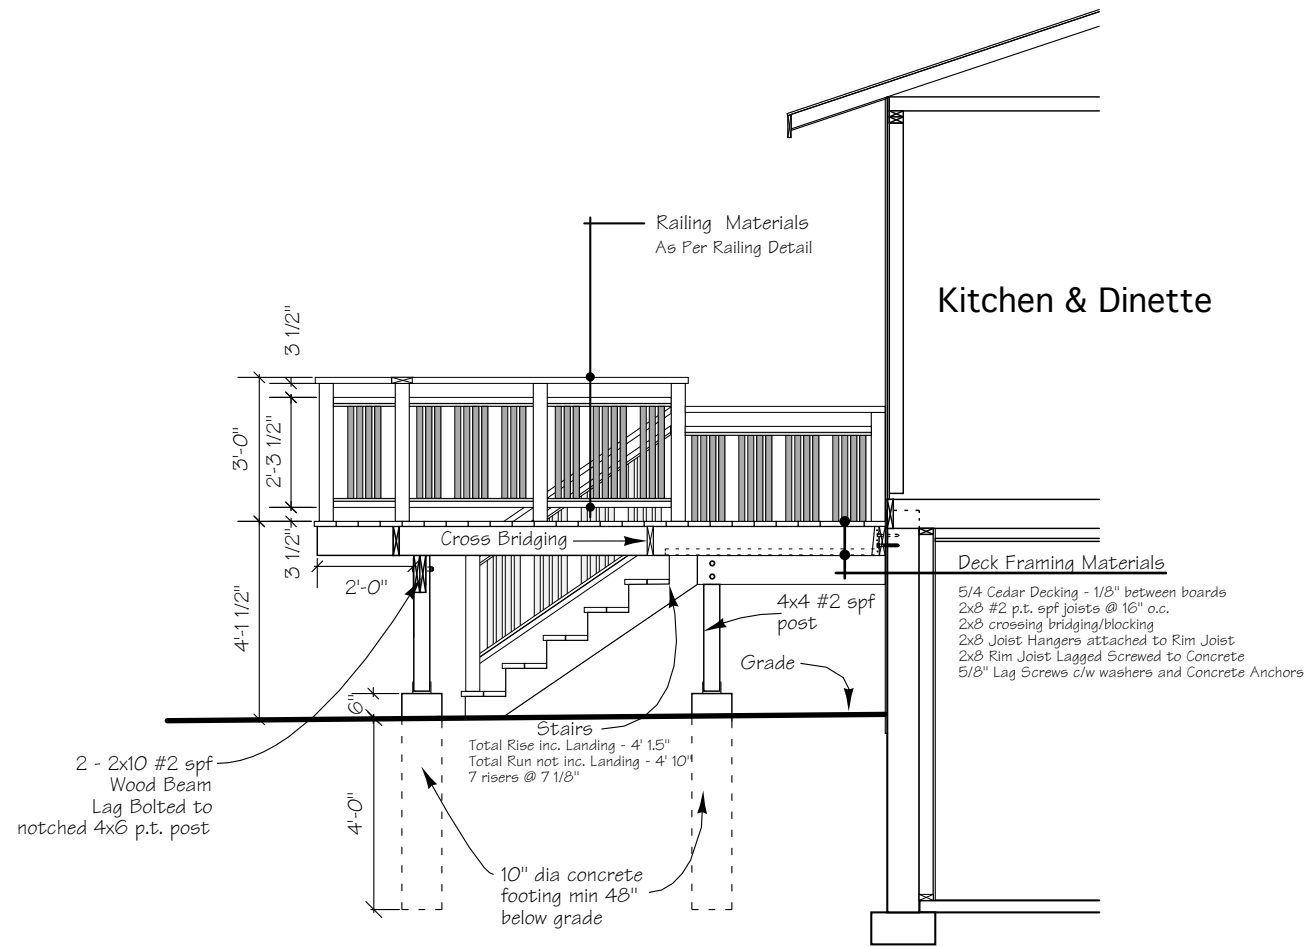

A1 Section

SCALE: 1/4" = 1'-0"

TITLE
Fahey Deck

ADDRESS

DATE
2013

NOTES

DATE REVISED

DRAWN BY
Robert Fahey

DRAWING No.
Scale 1/4" = 1'-0"

