

Lot 13


30.48m

96"


Road Name

13.41m

(Asphalt) Lane

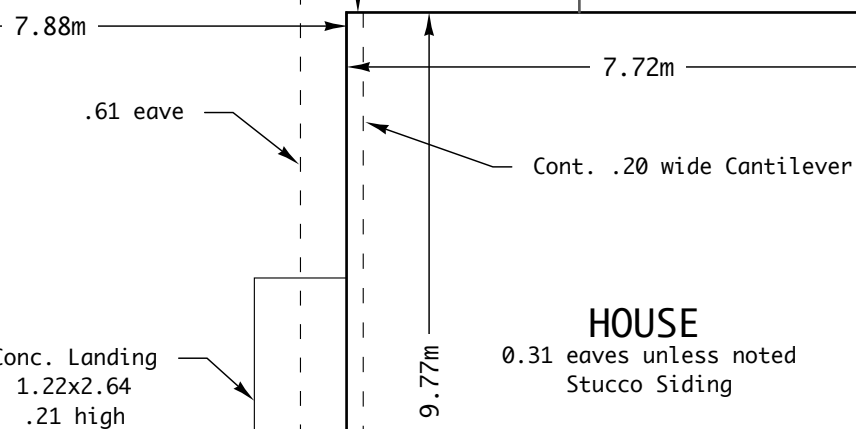

Lot 12  
Block 13  
Plan 1547 LK

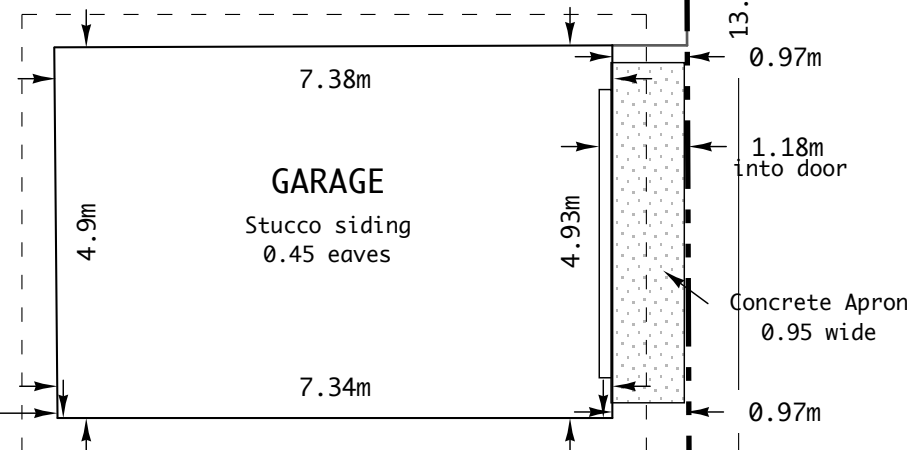

Lot 11

30.49m

1.14m

1.14m

# SITEPLAN

SCALE: 1:100

TITLE

Fahey Deck

ADDRESS

DATE

2013

NOTES

DATE REVISED

DRAWN BY

Robert fahey

DRAWING No.

Scale 1:100